
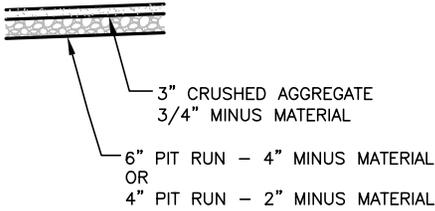



MINIMUM STANDARDS
COUNTY AND SUBDIVISION
GRAVEL ROADS

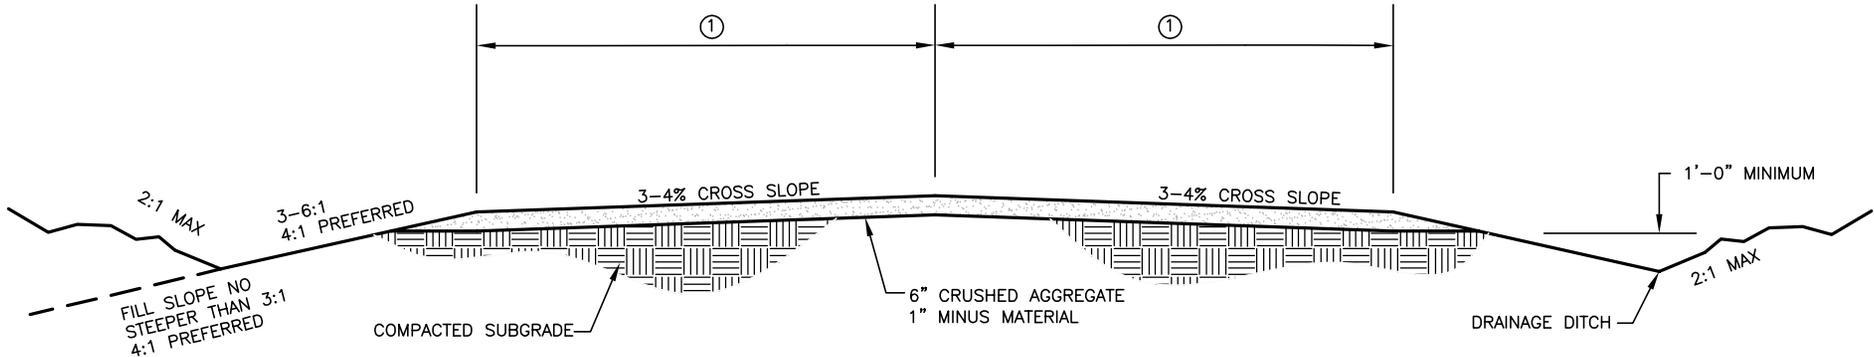

- NOTES
- ① ROAD WIDTHS
12' FOR \leq 700 ADT
14' FOR $>$ 700 ADT
 - ② MINIMUM ROADWAY TYPICAL SECTION.
APPROVAL BASED ON ADEQUATE SUBGRADES.

ALTERNATE SECTION
(REQUIRES COUNTY ROAD FOREMAN OR
PROFESSIONAL ENGINEER APPROVAL)

APPROVED _____ DATE _____
CHAIR-COUNTY COMMISSION

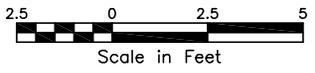

TYPICAL SECTION B