

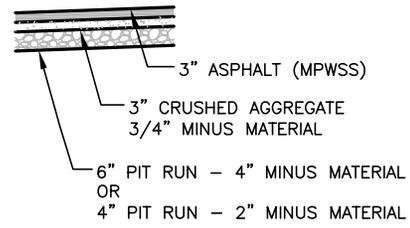


MINIMUM STANDARDS
COUNTY AND SUBDIVISION
PAVED STREET

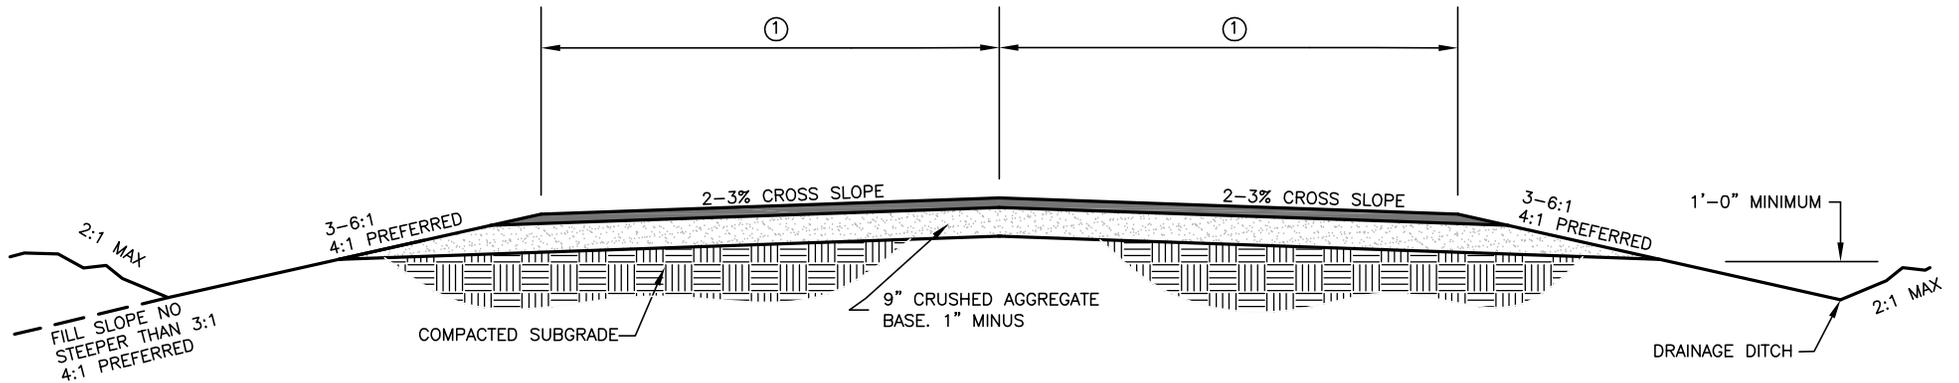

NOTES

- ① ROAD WIDTHS
12' FOR \leq 700 ADT
14' FOR $>$ 700 ADT
- ② RIGHT-OF-WAY WIDTHS
LOCAL ROAD 60 FEET
COLLECTOR 100 FEET
MINOR ARTERIAL 120 FEET
- ③ MINIMUM ROADWAY TYPICAL SECTION.
APPROVAL BASED ON ADEQUATE SUBGRADES.

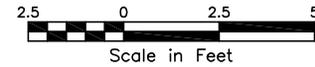

APPROVED _____ DATE _____

CHAIR-COUNTY COMMISSION

TYPICAL SECTION A